



TRASH ENCLOSURE

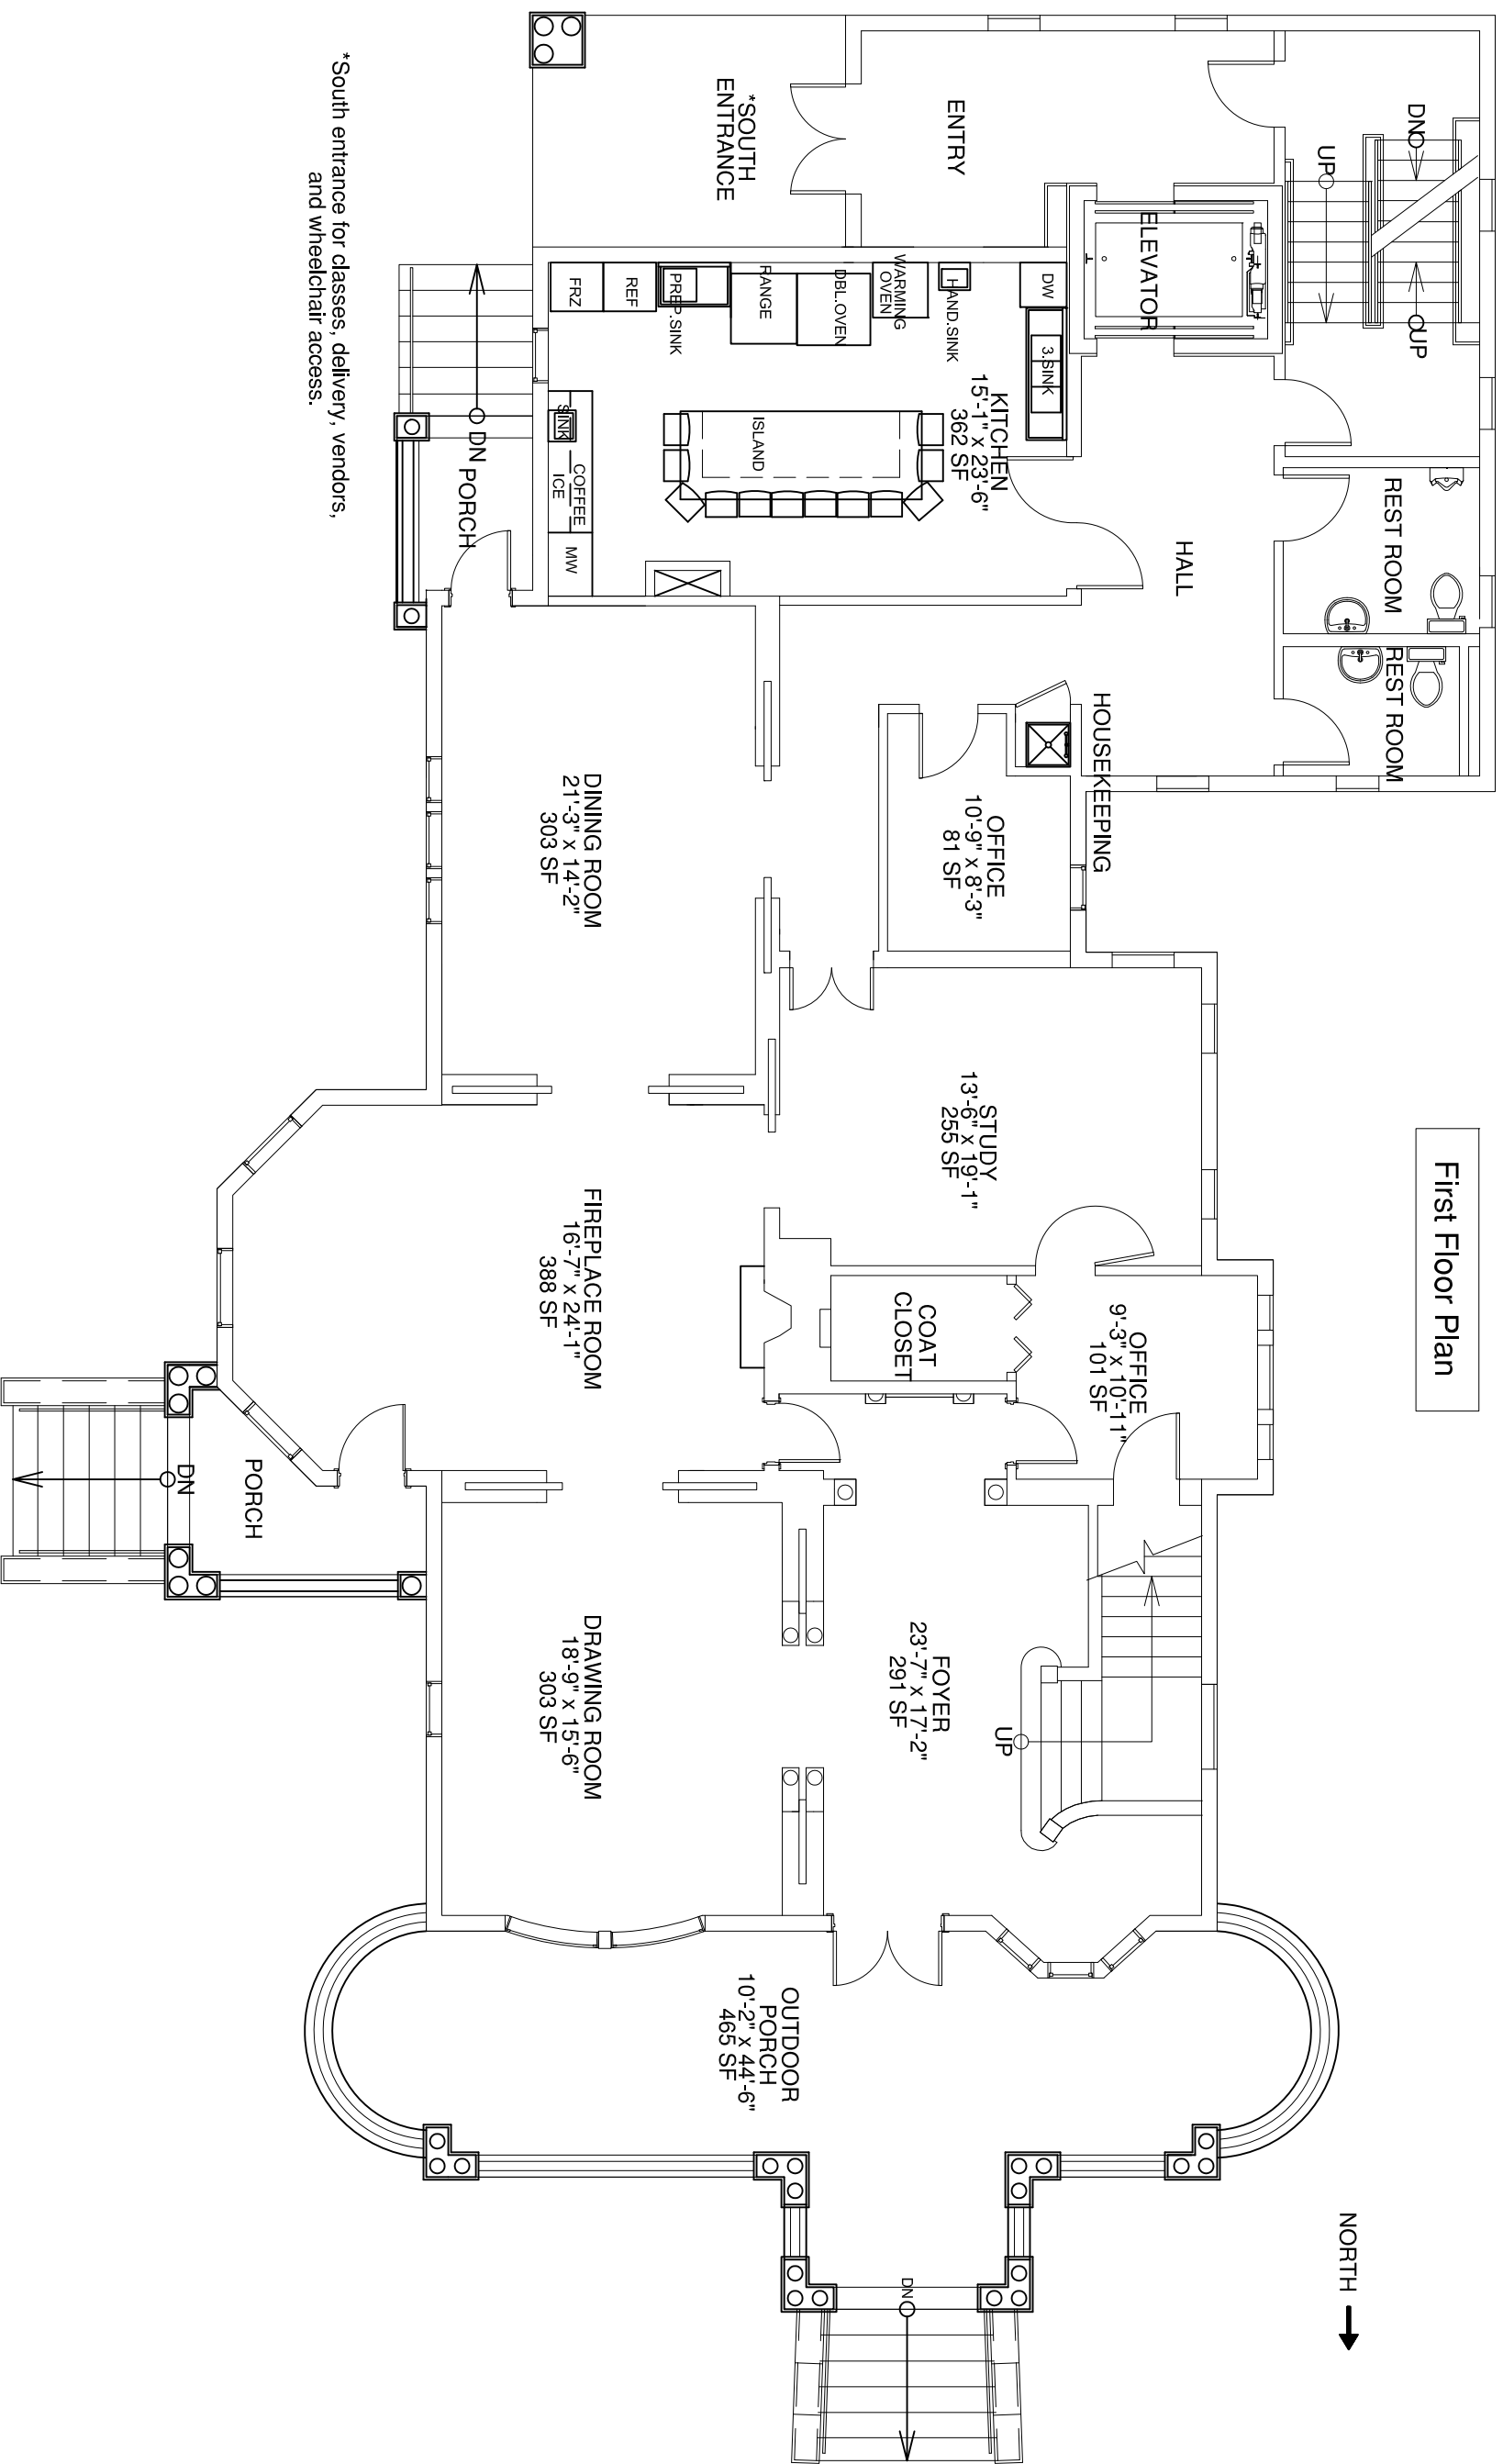

*South entrance for classes, delivery, vendors, and wheelchair access.

First Floor Plan

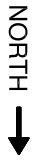

WEST MAIN STREET



145 West Main Street
Barrington, Illinois 60010