


Third Floor Plan

Event Name _____

Event Date _____

NORTH →

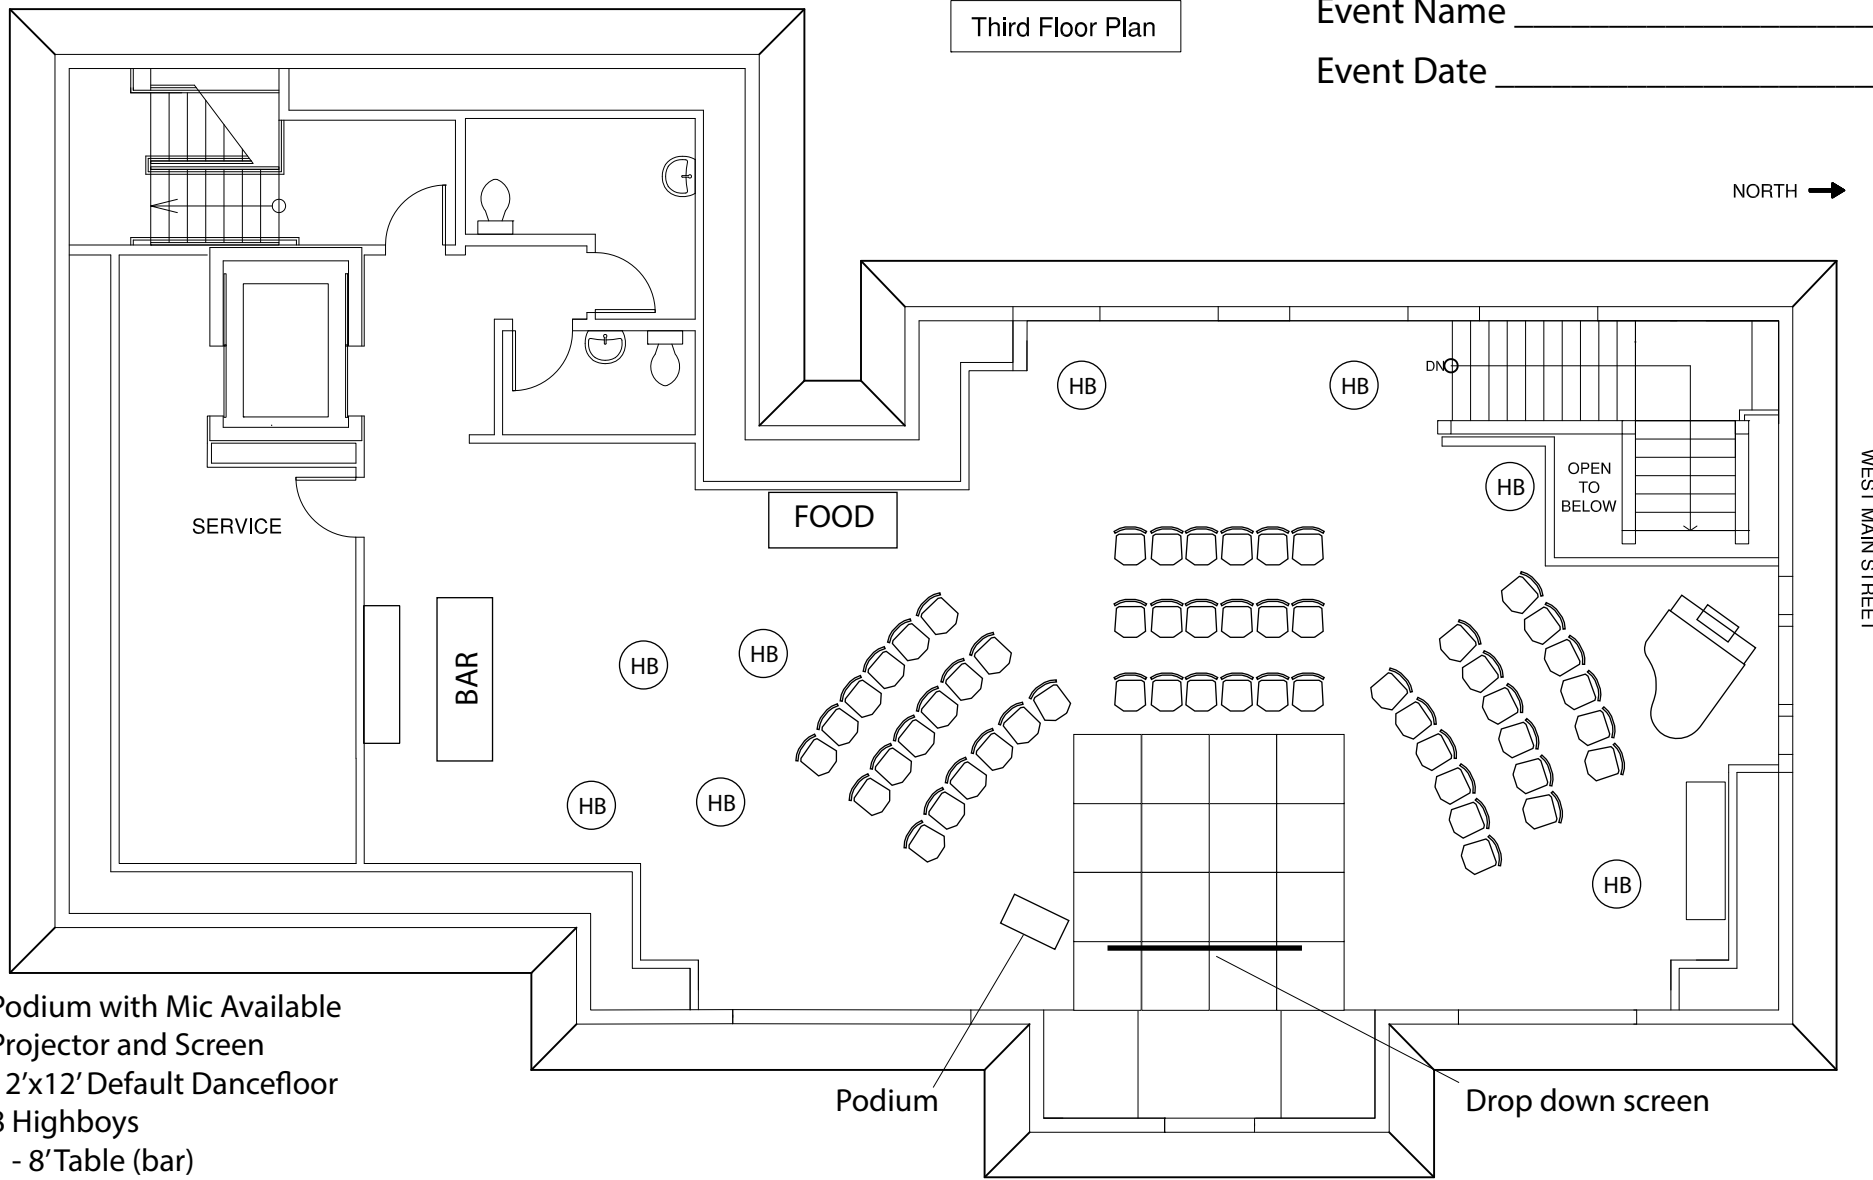

- Podium with Mic Available
- Projector and Screen
- 12'x12' Default Dancefloor
- 8 Highboys
- 1 - 8' Table (bar)
- 1 - 6' Table (food)

Podium

Drop down screen

BARRINGTON'S
WHITE HOUSE
 145 West Main Street
 Barrington Illinois 60010

Number of Seats _____

Tables _____

Size of Dance Floor _____

Size of Stage _____